


# ANNEXURE A

# TYPE B

96sqm

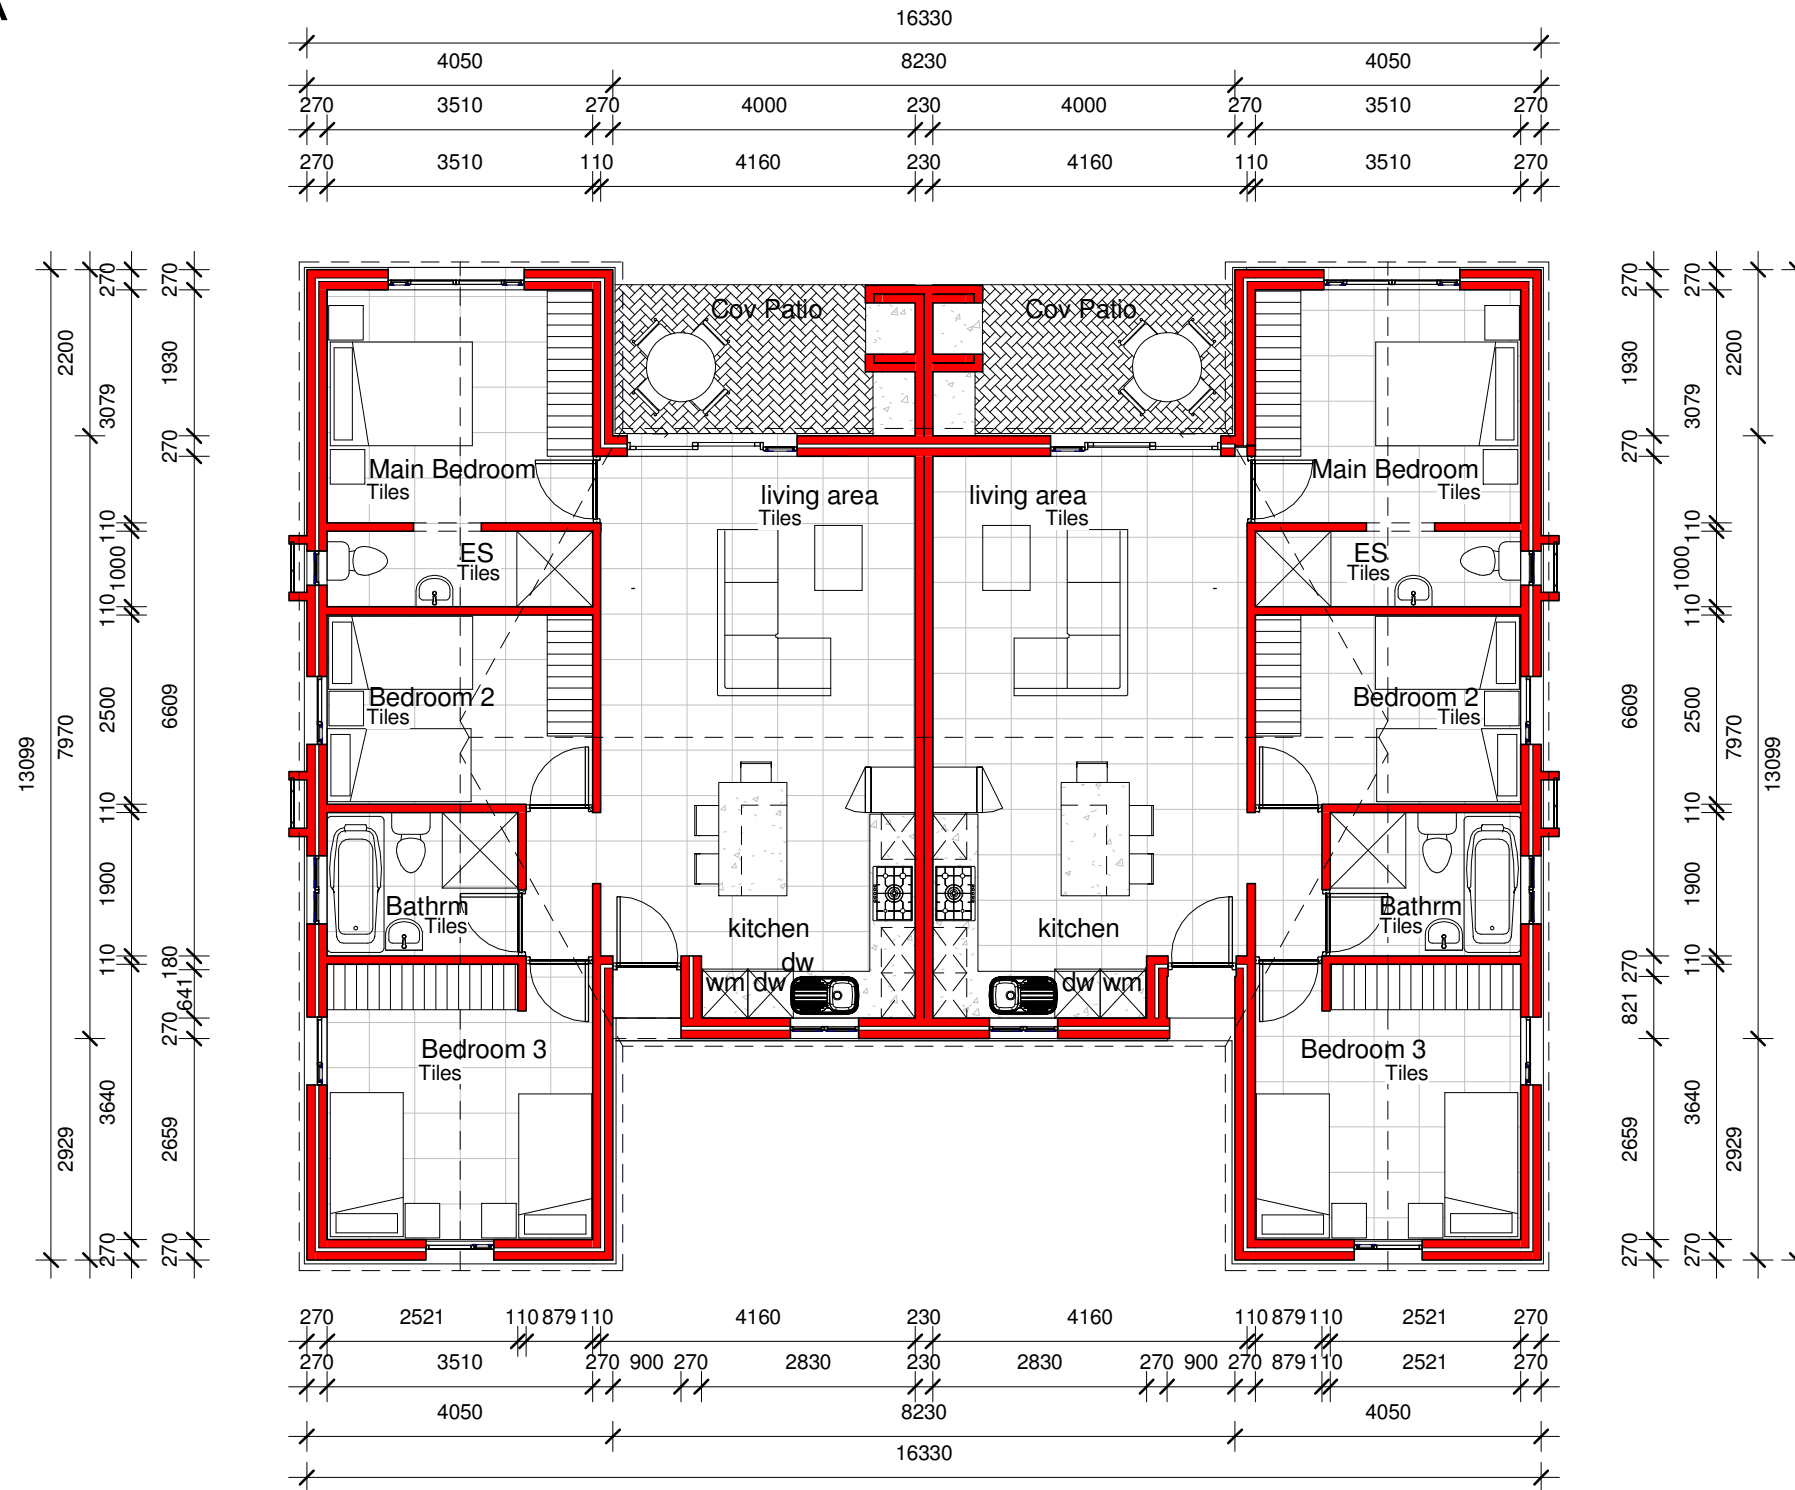

THE BUILDINGS			
DESCRIPTION	UNIT 1	UNIT 2	BLOCK TOTAL
UNIT	86	86	172
COV. ENTR.	1	1	2
GARAGE	0	0	0
PATIO	9	9	18
TOTAL	96	96	192
COV. % ACTUAL	0	% that is	192 m <sup>2</sup>
COV. % PERM.	70	% that is	8190.7 m <sup>2</sup>

JOB NO. 4416-01	DRAWING NO. 02-SDP	REV NO. R01
SCALE 1 : 100	DATE 18/01/18	DRAWN RM
SACAP REGISTRATION NO. 4182		