


# ANNEXURE A

# TYPE C

99sqm

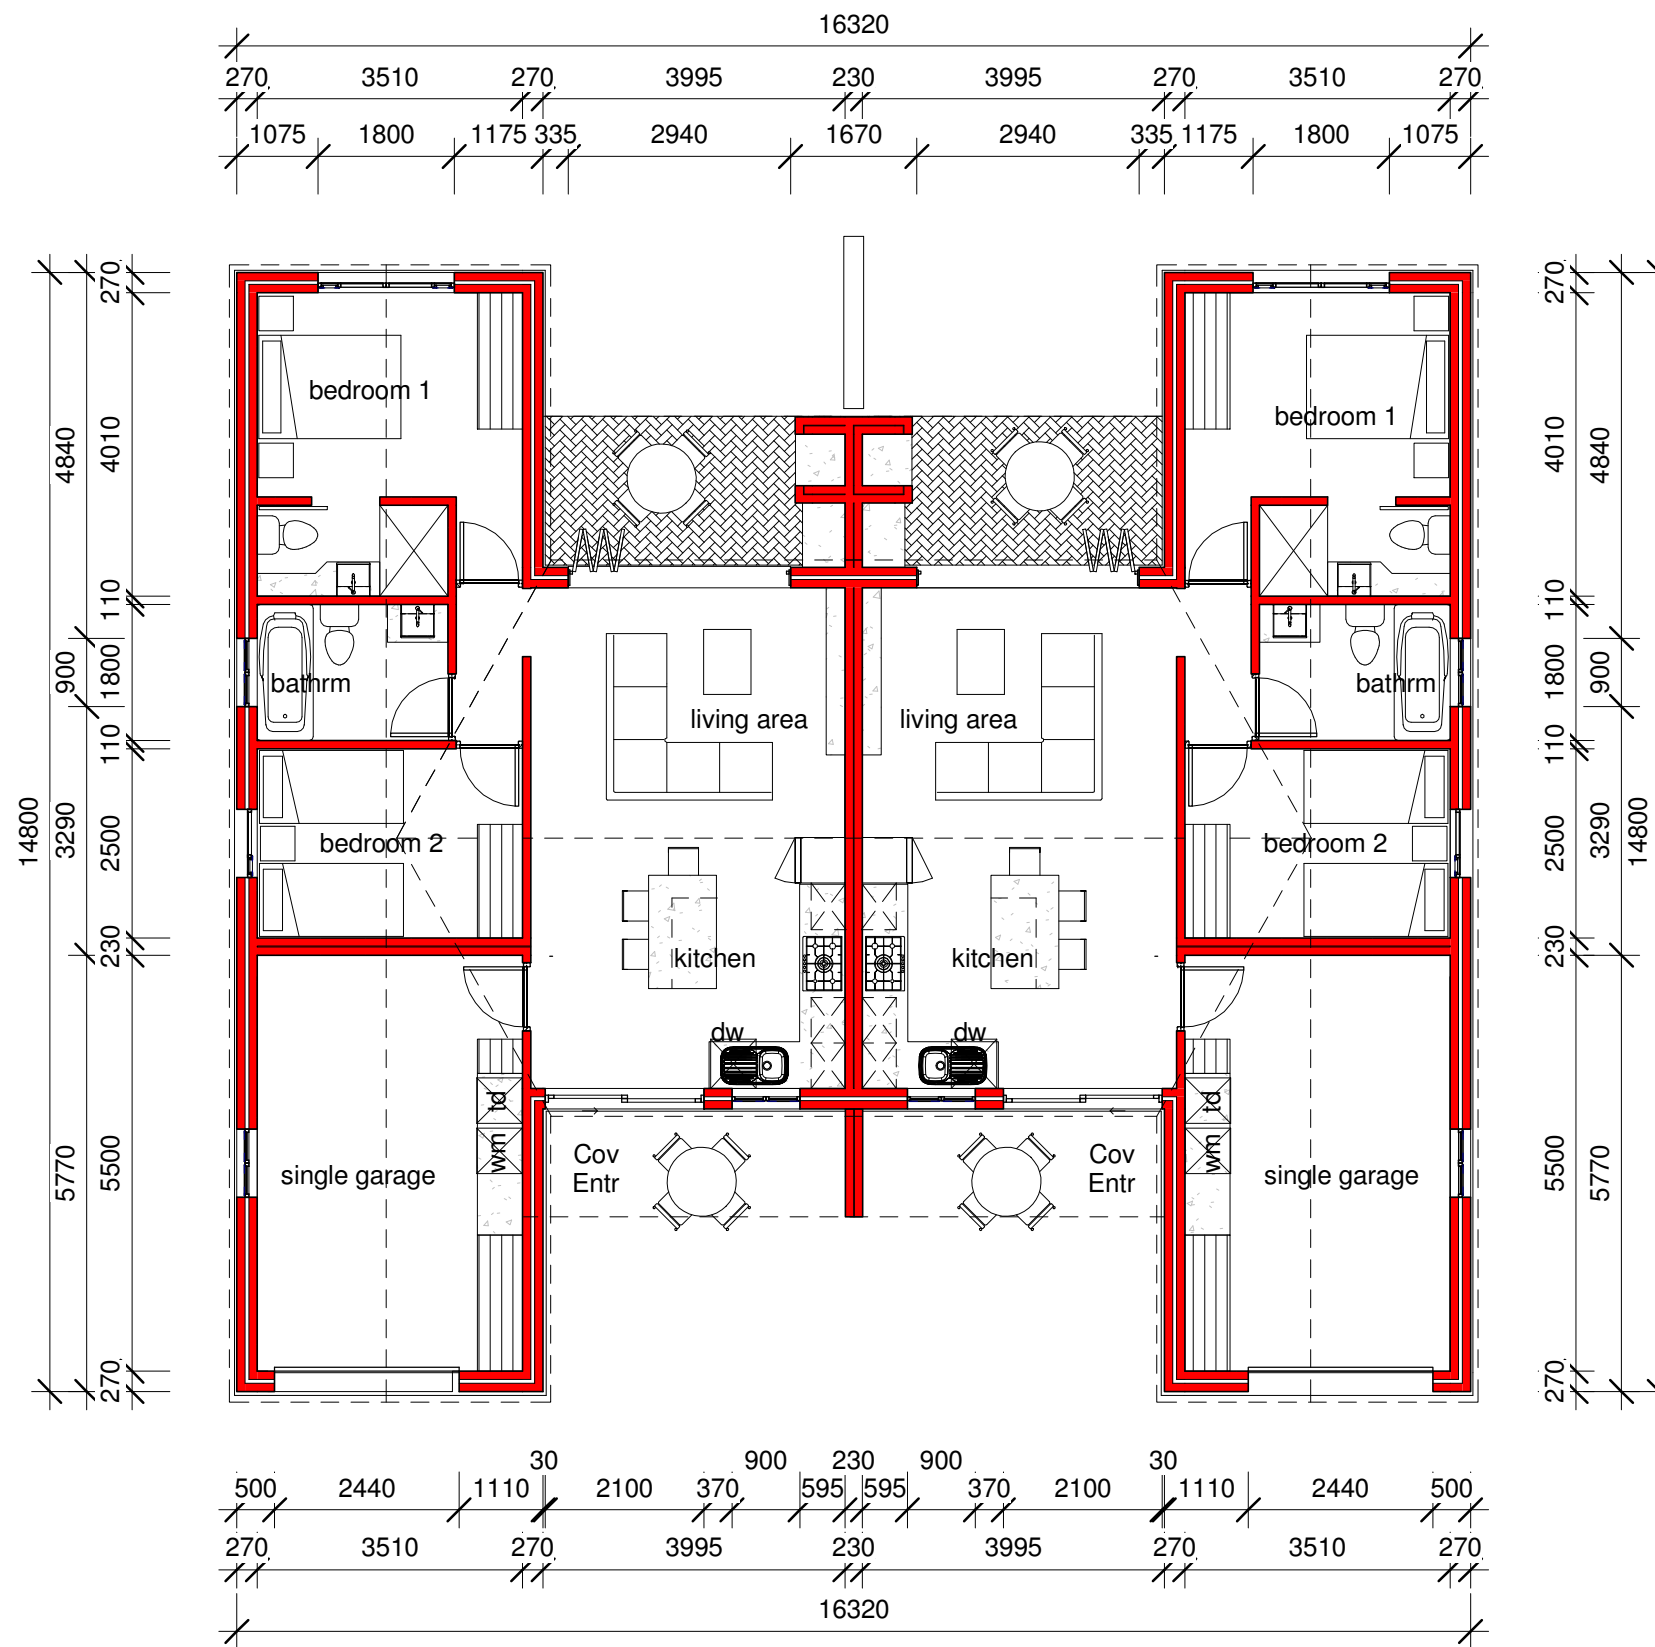

THE BUILDINGS			
DESCRIPTION	UNIT 1	UNIT 2	BLOCK TOTAL
UNIT	59	59	118
COV. ENTR.	8	8	16
GARAGE	24	24	28
PATIO	8	8	16
TOTAL	99	99	198
COV. % ACTUAL	0.92	% that is	99 m <sup>2</sup>
COV. % PERM.	70	% that is	8190.7 m <sup>2</sup>

JOB NO. 4416-01	DRAWING NO. 02-SDP	REV NO. R00
SCALE 1 : 100	DATE 23/01/18	DRAWN RM
SACAP REGISTRATION NO. 4182		