


1  
1 : 100  
Ground Storey Plan

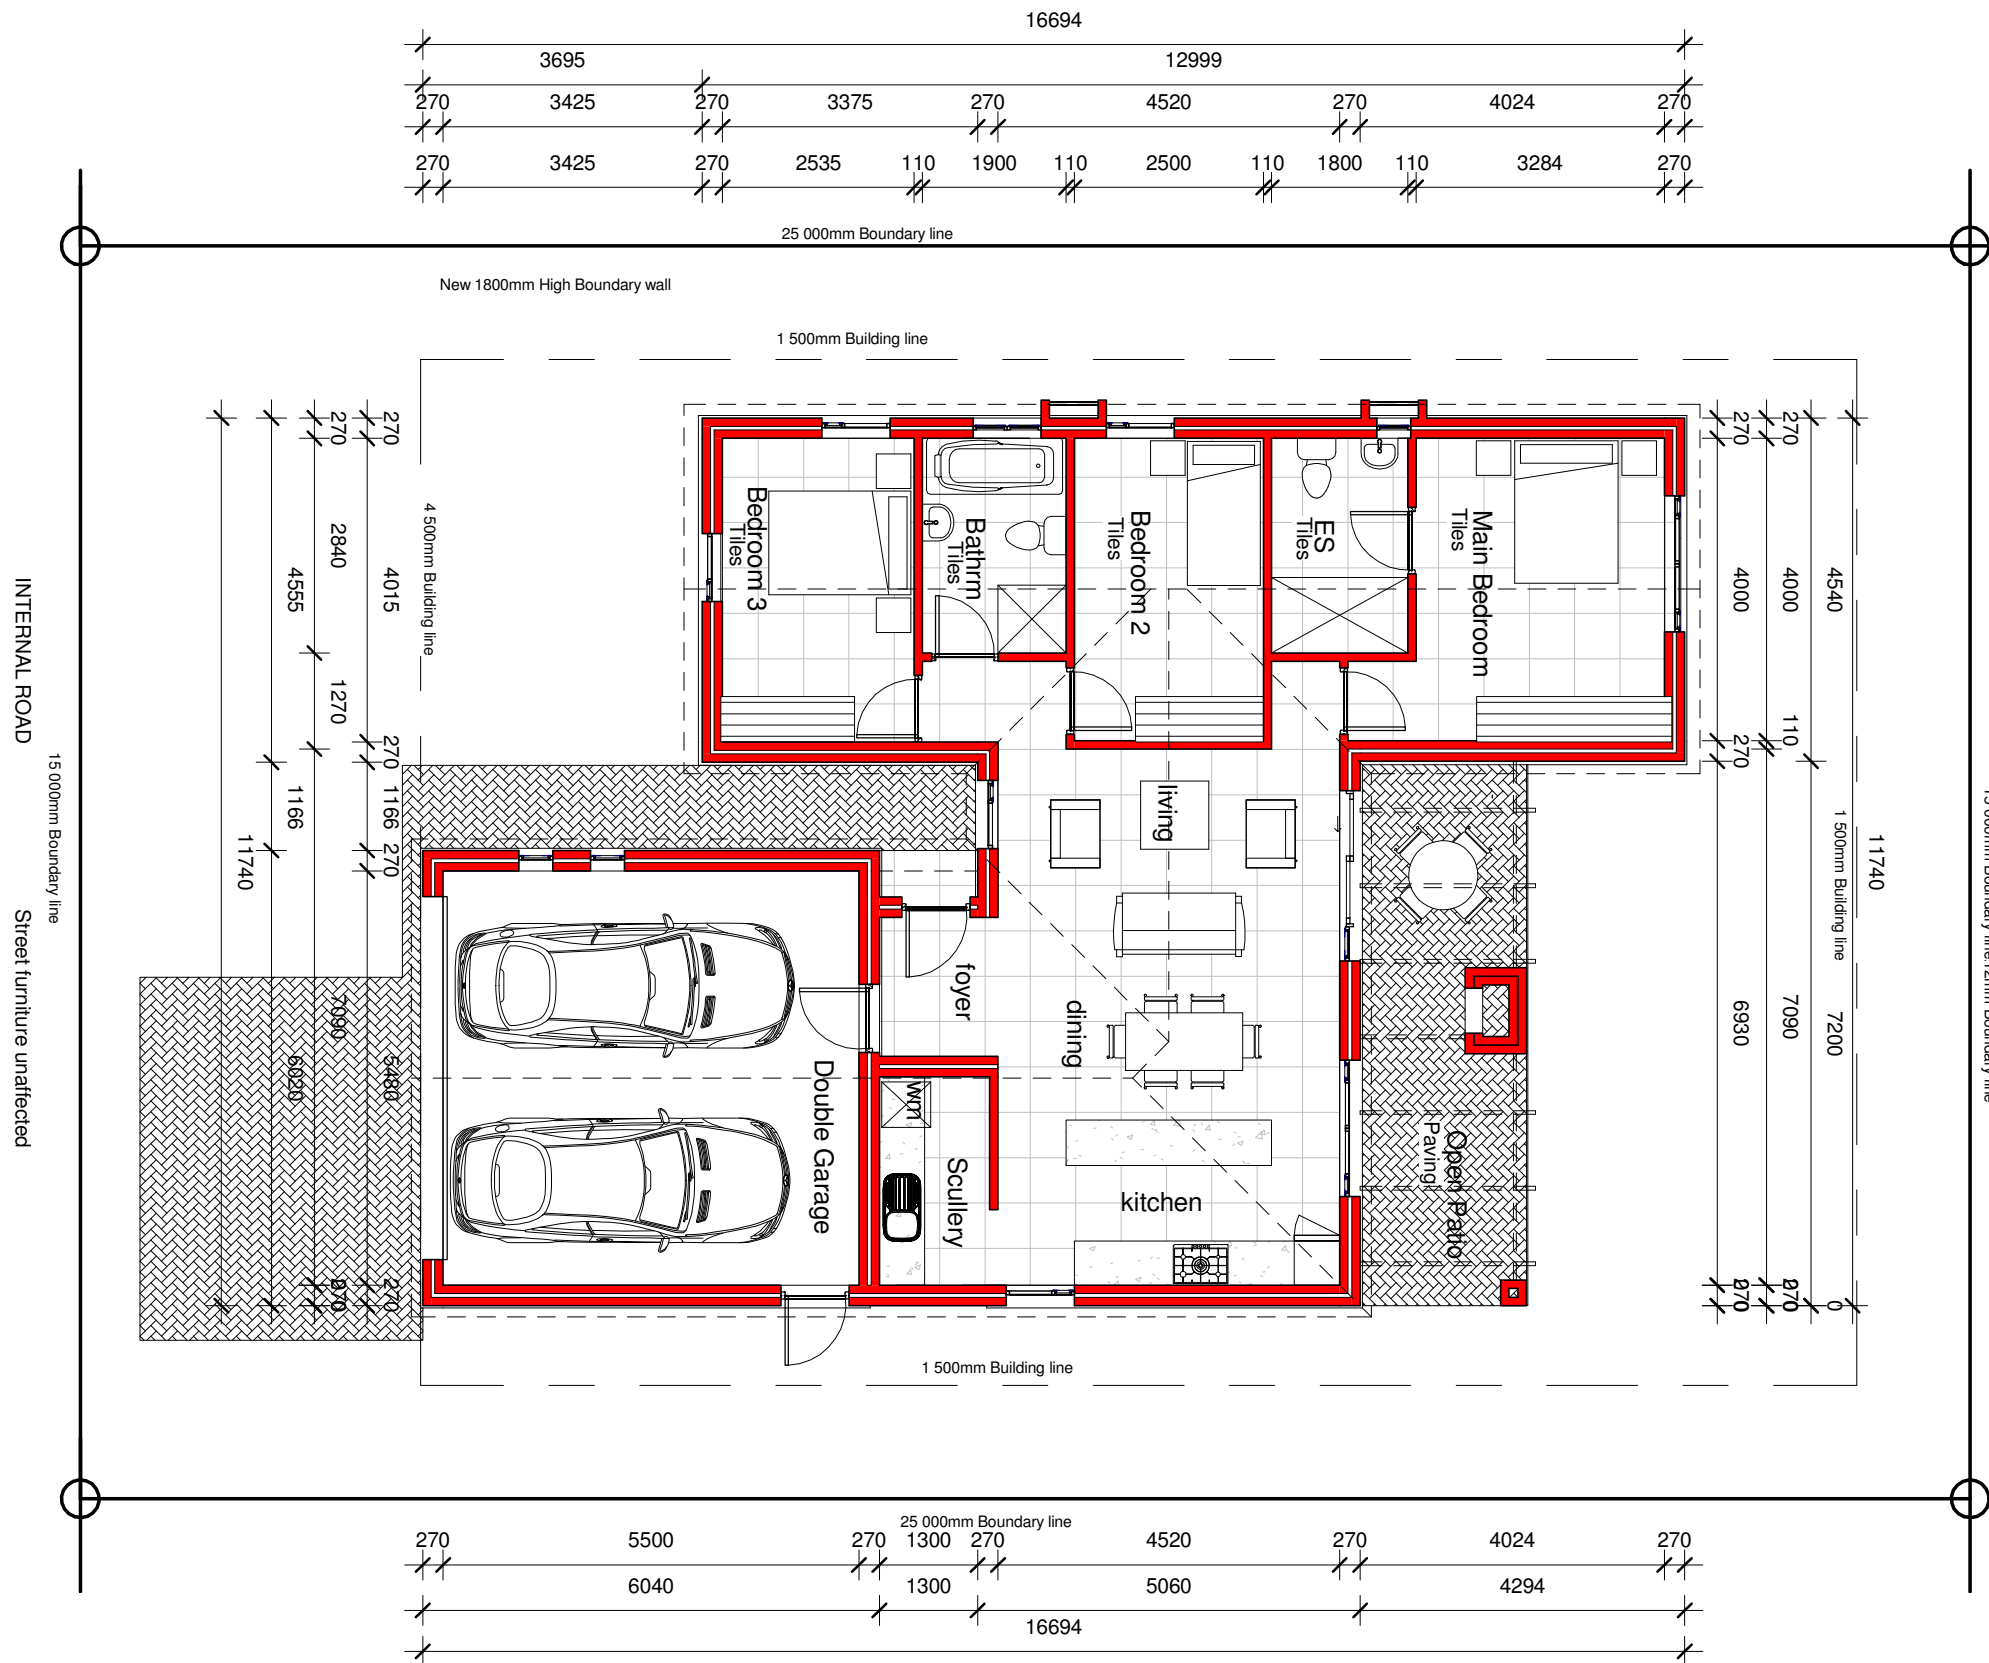

THE BUILDINGS			
DESCRIPTION	UNIT 1		TOTAL
UNIT	102		102
COV. ENTR.	1		1
GARAGE	36		36
PATIO	0		0
TOTAL	139		139
COV. % ACTUAL	34	% that is	139 m <sup>2</sup>
COV. % PERM.	70	% that is	289.8 m <sup>2</sup>

JOB NO. 4416-01	DRAWING NO. 01-SKP	REV NO.
SCALE 1 : 100	DATE 02/08/18	DRAWN RM
SACAP REGISTRATION NO. 4182		