


ANNEXURE A

TYPE A

83sqm

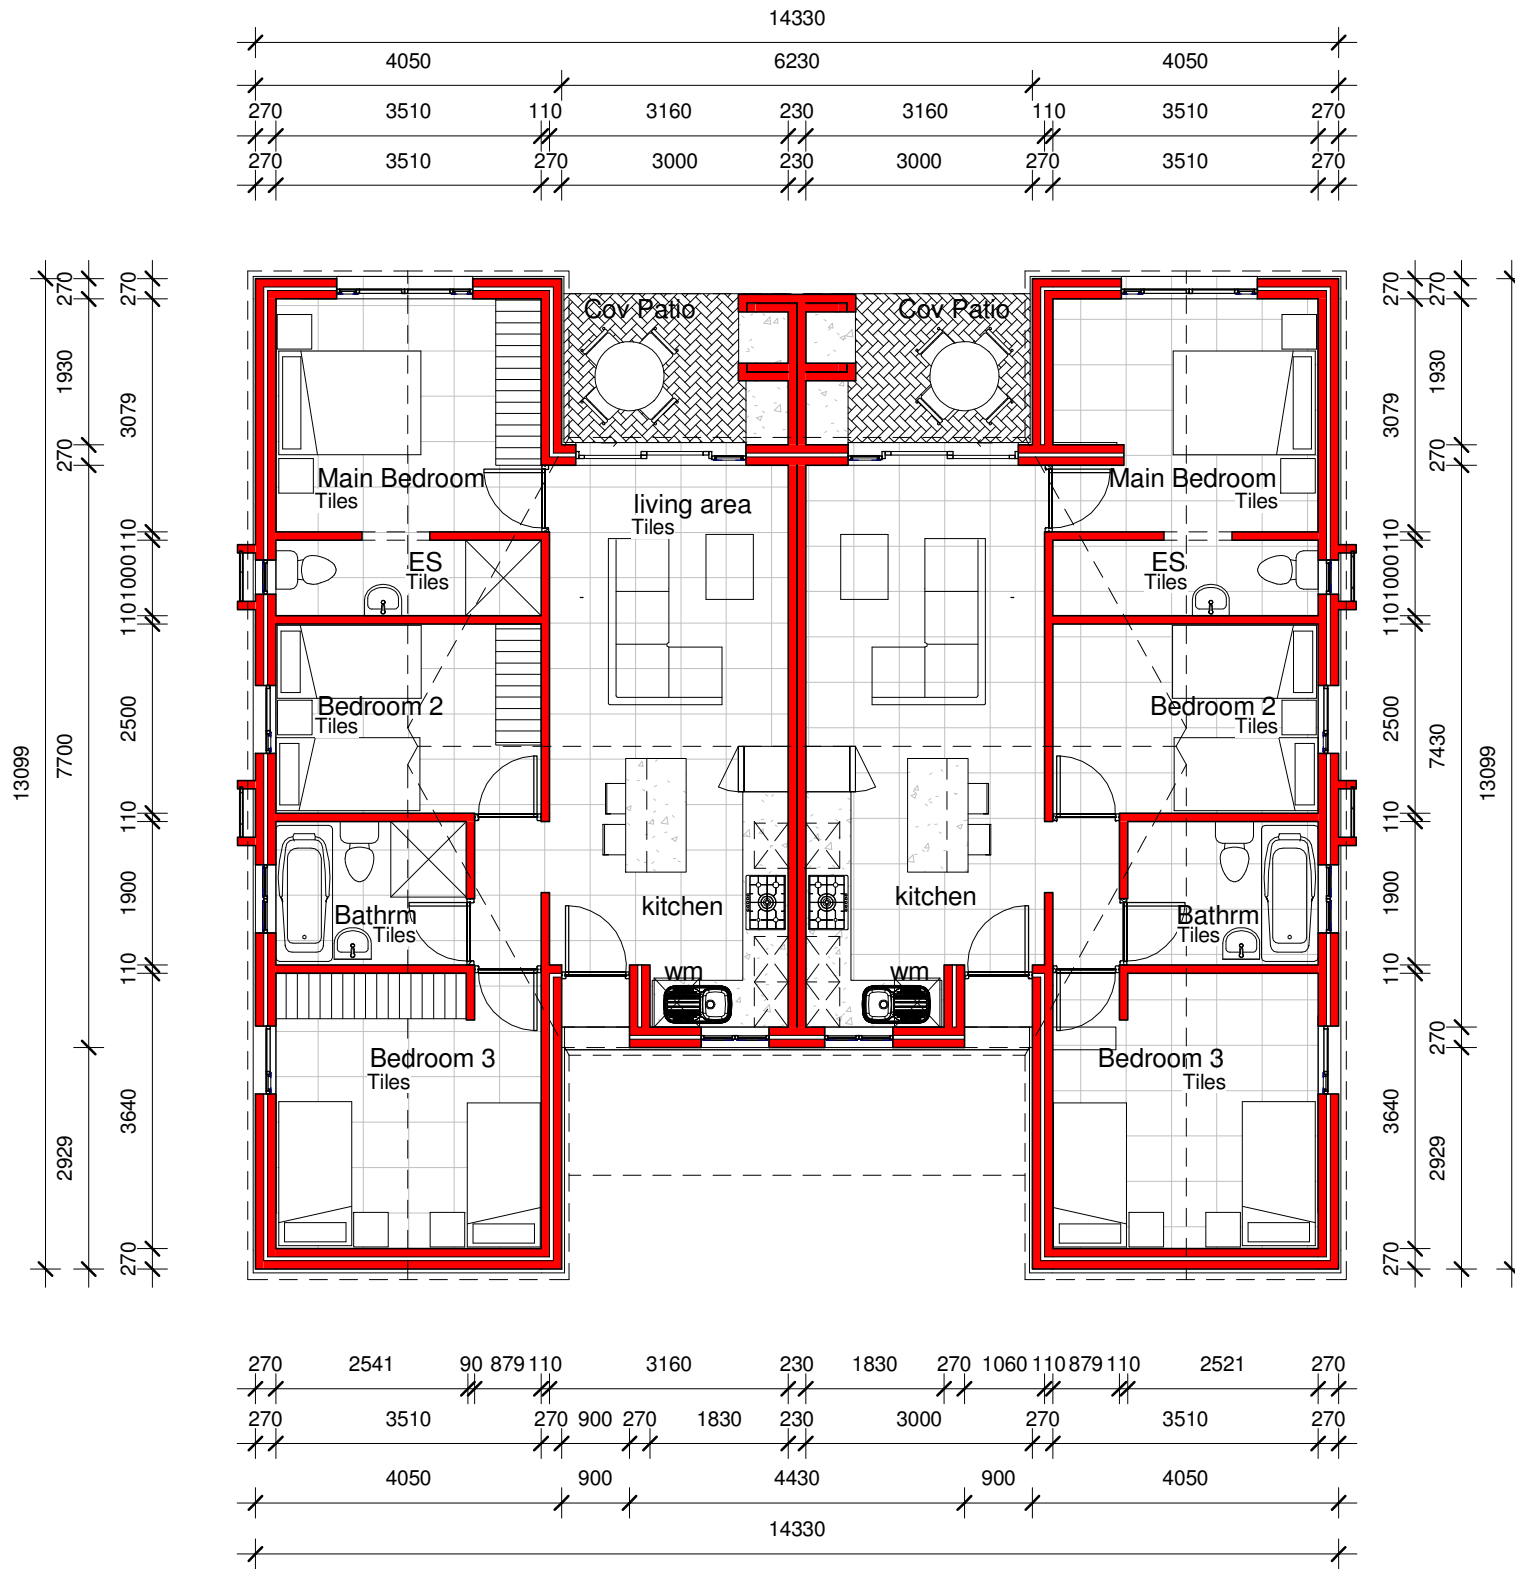

THE BUILDINGS			
DESCRIPTION	UNIT 1	UNIT 2	BLOCK TOTAL
UNIT	77	77	154
COV. ENTR.	1	1	2
GARAGE	0	0	0
PATIO	5	5	10
TOTAL	83	83	166
COV. % ACTUAL	0	% that is	166 m ²
COV. % PERM.	70	% that is	8190.7 m ²

JOB NO. 4416-01	DRAWING NO. 02-SDP	REV NO. R01
SCALE 1 : 100	DATE 18/01/18	DRAWN RM
SACAP REGISTRATION NO. 4182		